


O:\04 JOBS\01 OPEN JOBS\JPW1546 - Maes Mawr Solar Farm (GG) \4. Drawings\1. RPS Drawings\IMXD\JPW1546-DNS-004_D211105_ (Maes Mawr Site Location Plan) .mxd

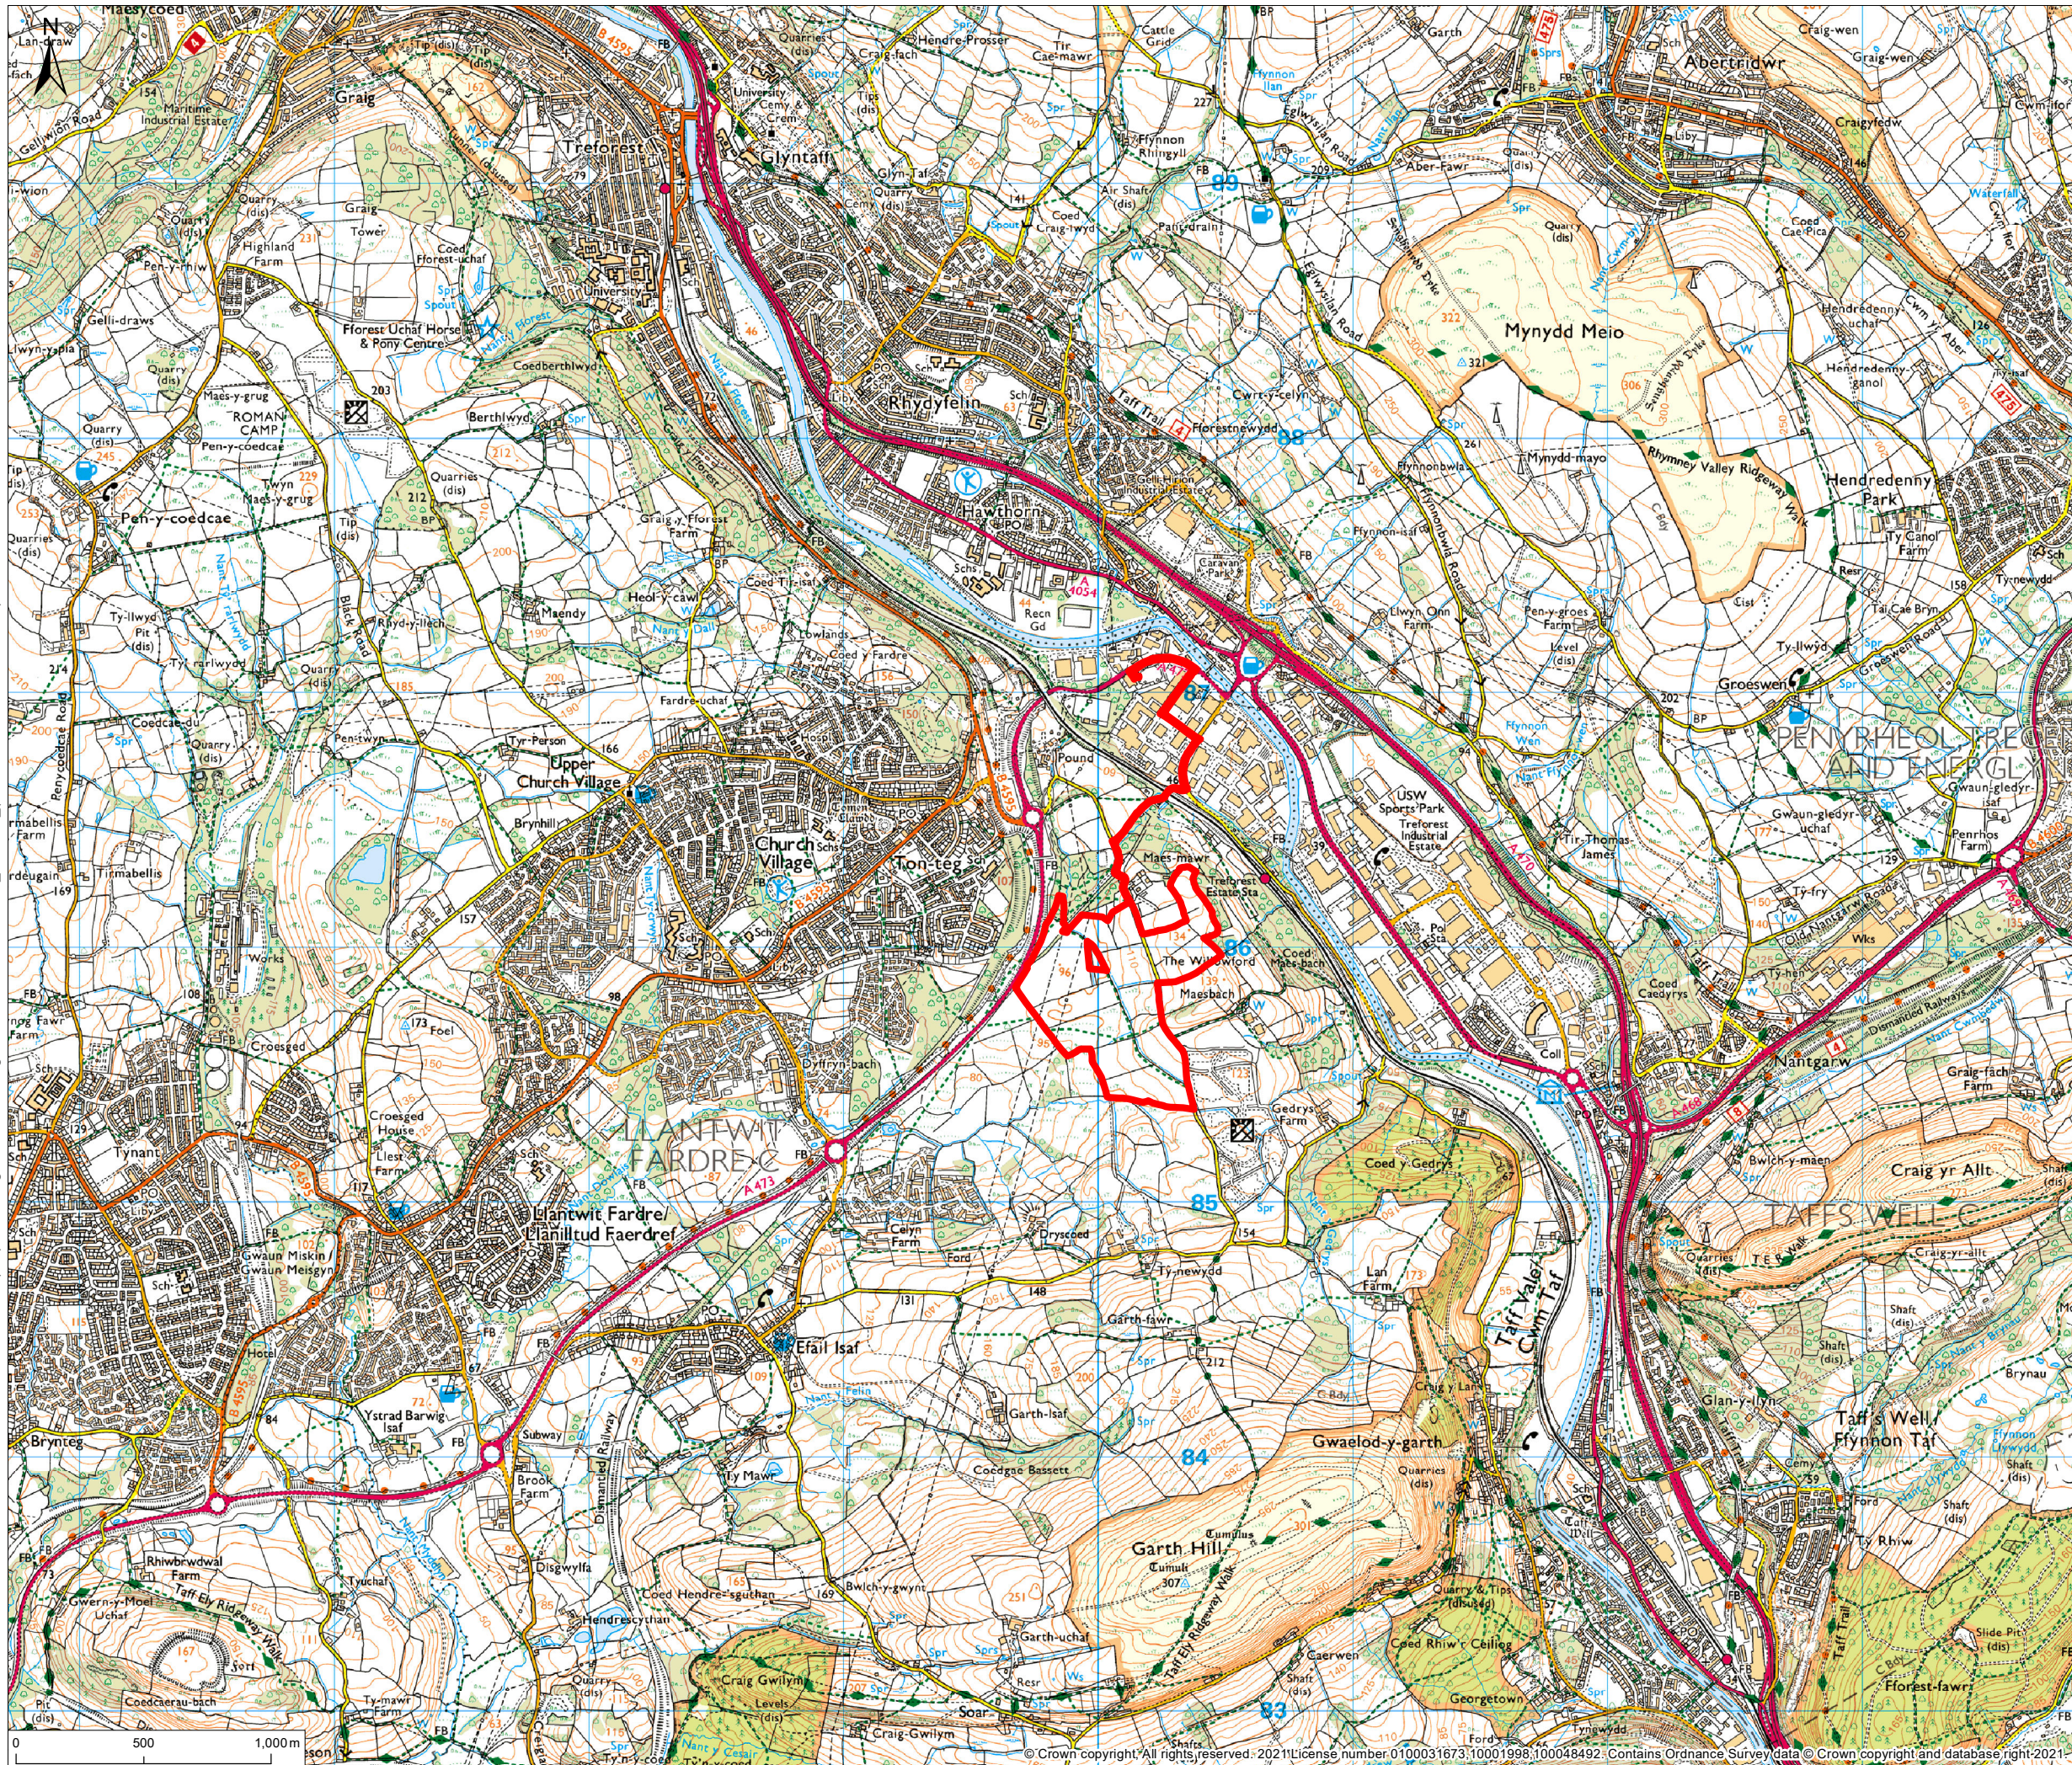

© 2021 RPS Group
 Notes
 1. This drawing has been prepared in accordance with the scope of RPS's appointment with its client and is subject to the terms and conditions of that appointment. RPS accepts no liability for any use of this document other than by its client and only for the purposes for which it was prepared and provided.
 2. If received electronically it is the recipient's responsibility to print to correct scale. Only written dimensions should be used.

Legend

Rev	Description	By	CB	Date



2 Callaghan Square, Cardiff, CF10 5AZ
 T: +44(0)2920 668 662 E: rpsca@rpsgroup.com

Client ELGIN ENERGY EsCO LTD
Project MAES MAWR SOLAR FARM
Title SITE LOCATION PLAN

Status	Drawn By	PM/Checked By
DRAFT	GG	AL
Project Number	Scale @ A3	Date Created
JPW1546	1:25,000	NOV 2021
Drawing Number		Rev
JPW1546-DNS-004		-

rpsgroup.com