


O:\04 JOBS\01 OPEN JOBS\UPW1546\JPW1546 - Maes Mawr Solar Farm (GG)4 - Drawings\1 - RPS Drawings\MXD\JPW1546-DNS-005 D211105 (Maes Mawr Designations Plan).mxd

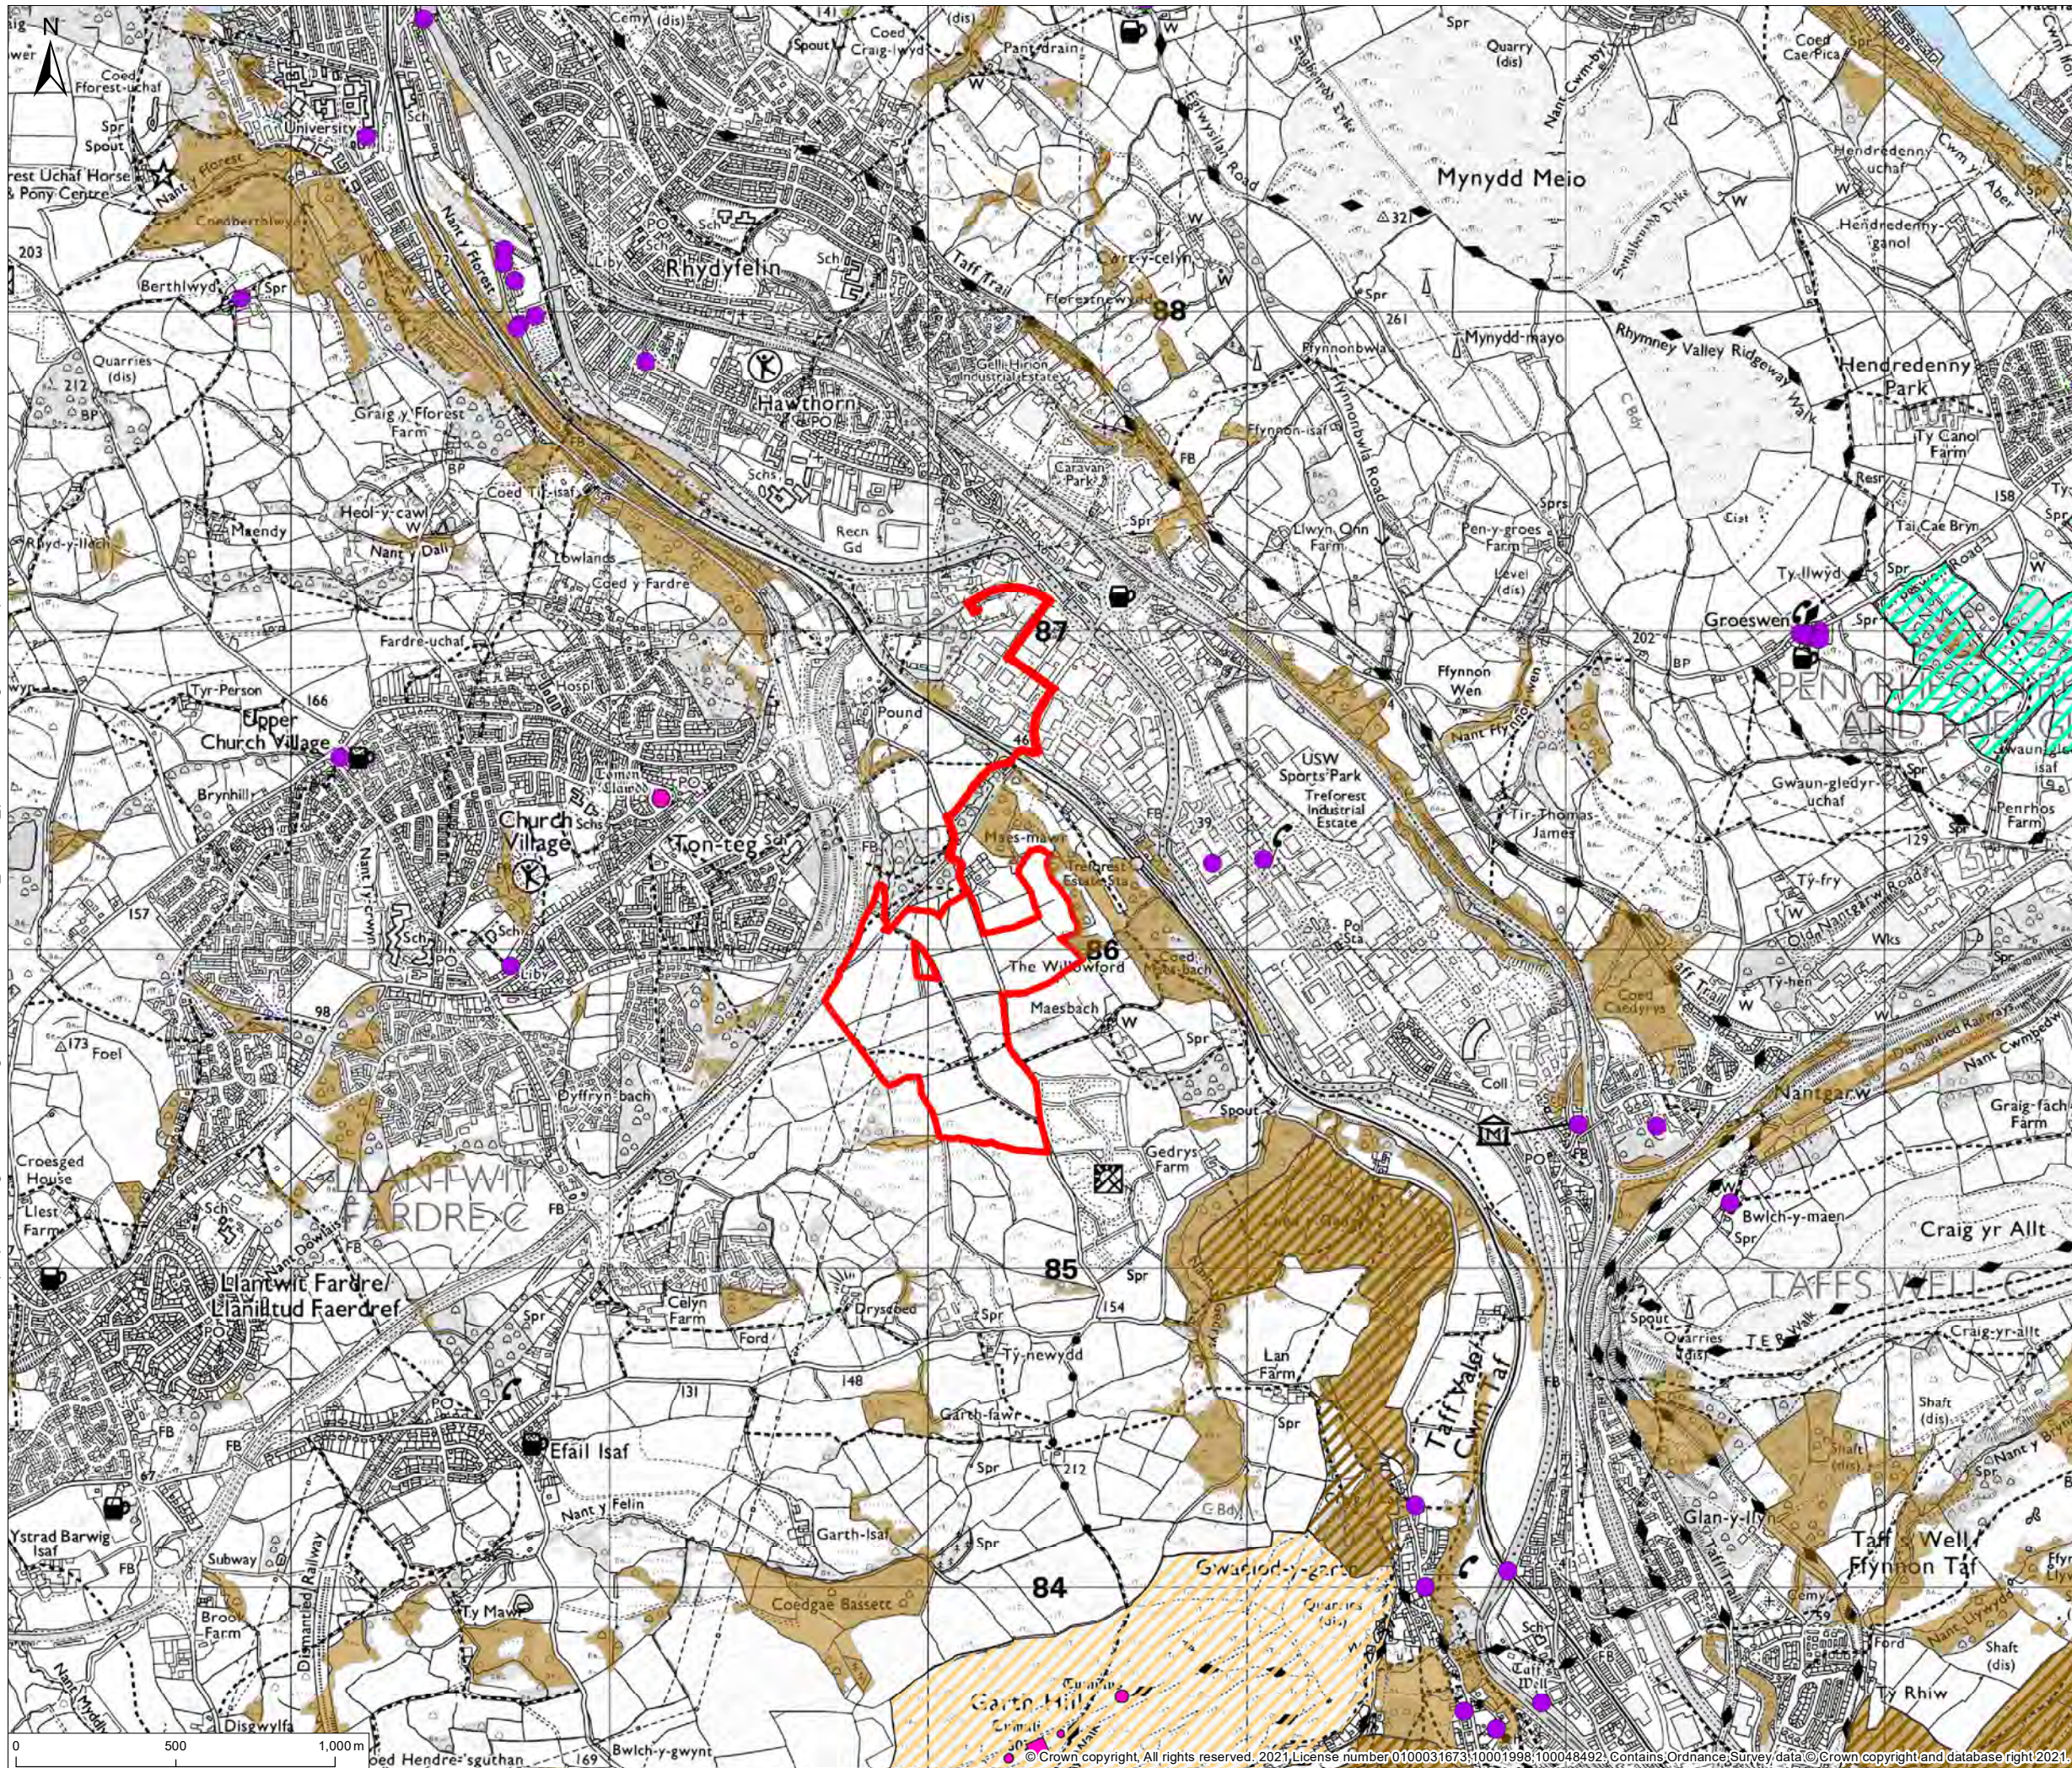

© 2021 RPS Group
 Notes
 1. This drawing has been prepared in accordance with the scope of RPS's appointment with its client and is subject to the terms and conditions of that appointment. RPS accepts no liability for any use of this document other than by its client and only for the purposes for which it was prepared and provided.
 2. If received electronically it is the recipient's responsibility to print to correct scale. Only written dimensions should be used.

Legend

- Site Boundary
- Listed Buildings
- SSSI
- Schedule Ancient Monument
- Ancient Woodland
- Common Land
- NRW CROW Dedicated Land
- NRW Open Country Land

Rev	Description	By	CB	Date

rps MAKING COMPLEX EASY
 2 Callaghan Square, Cardiff, CF10 5AZ
 T: +44(0)2920 668 662 E: rpsca@rpsgroup.com

Client **ELGIN ENERGY EsCO LTD**
 Project **MAES MAWR SOLAR FARM**
 Title **STATUTORY DESIGNATION PLAN**

Status **DRAFT** Drawn By **GG** PM/Checked By **AL**
 Project Number **JPW1546** Scale @ A3 **1:20,000** Date Created **NOV 2021**
 Drawing Number **JPW1546-DNS-005** Rev **-**

rpsgroup.com